


SCHEME FOR A SPECTRA MINERAL WATER PLANT (R.O.)

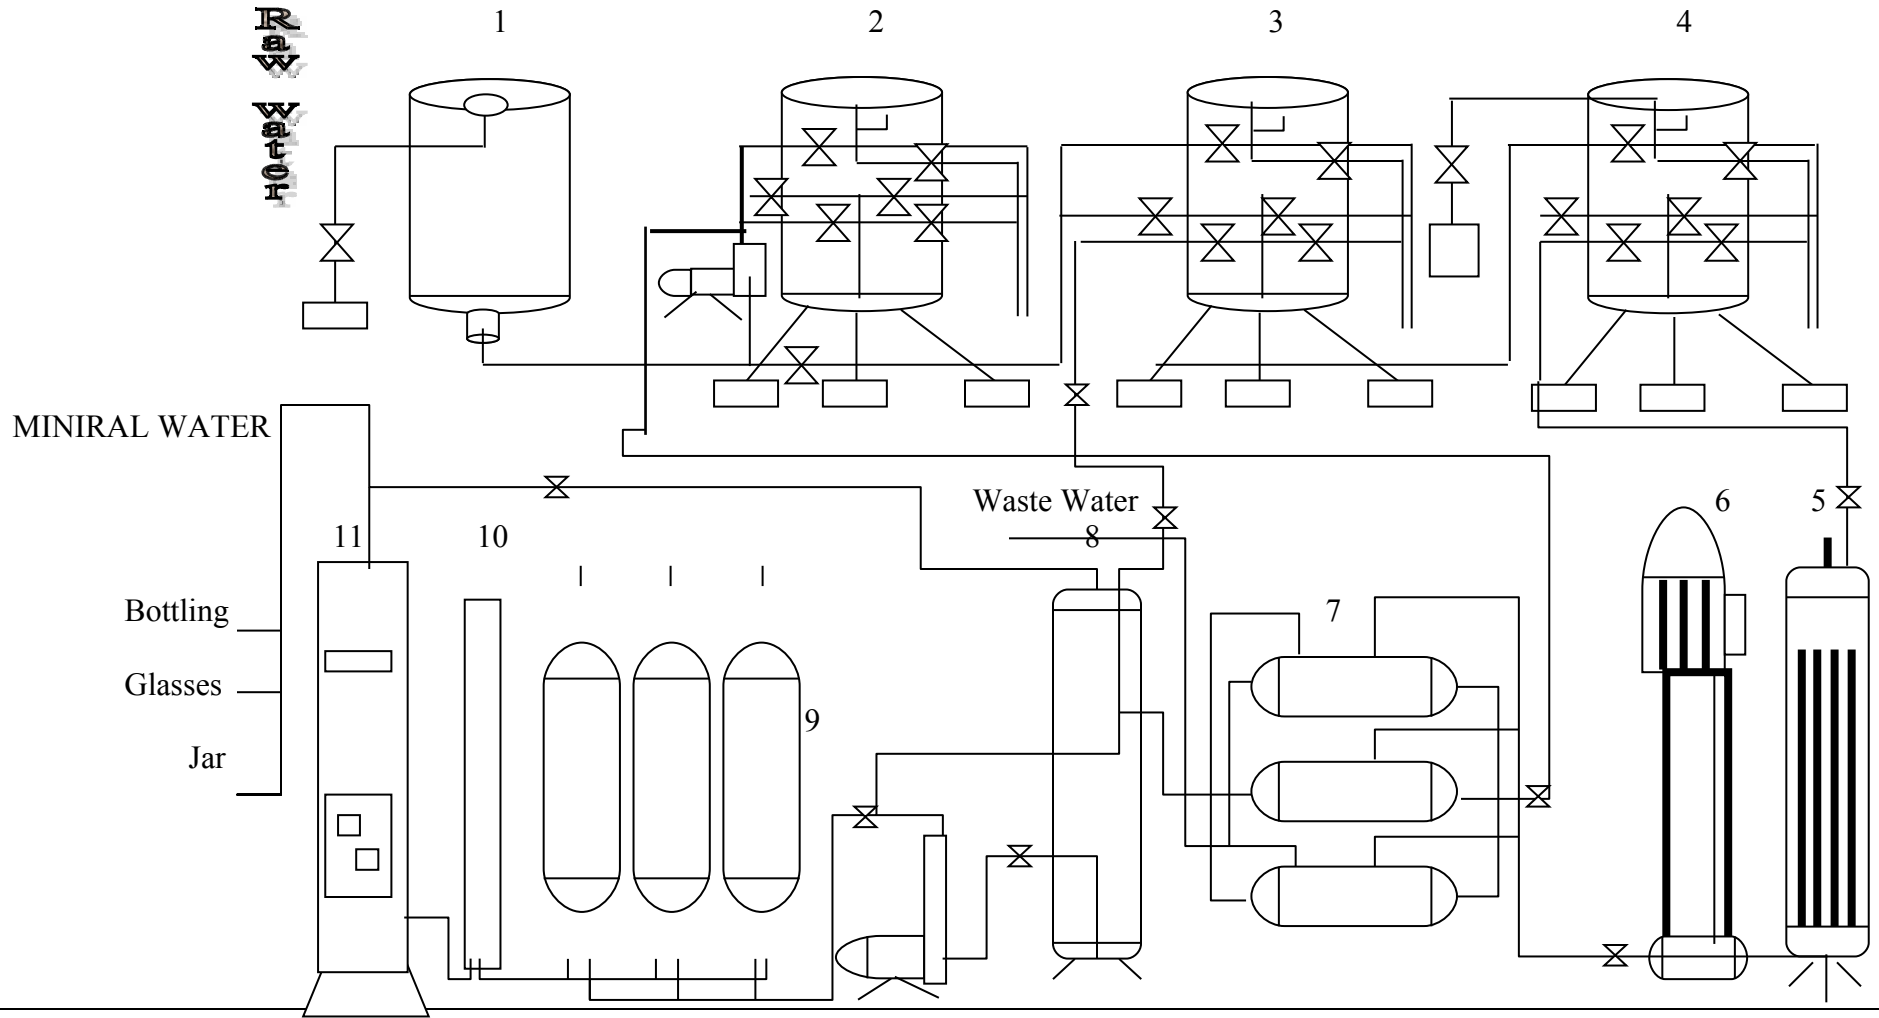

- | | | |
|----------------------------|-----------------------|------------------|
| 1. Raw Water Tank | 5. Micron Filter | 9. Micron Filter |
| 2. Pressure Sand Filter | 6. High Pressure Pump | 10. U.V. Chamber |
| 3. Activated Carbon Filter | 7. R.O. Membranes | 11. Ozonater |
| 4. Presser/Dozer | 8. Blending tank | |

SSV Spectrum marketing & servicing ltd.